


○ SOUTH ELEVATION
SCALE: 1/4" = 1'-0"



○ ENTRY ELEVATION

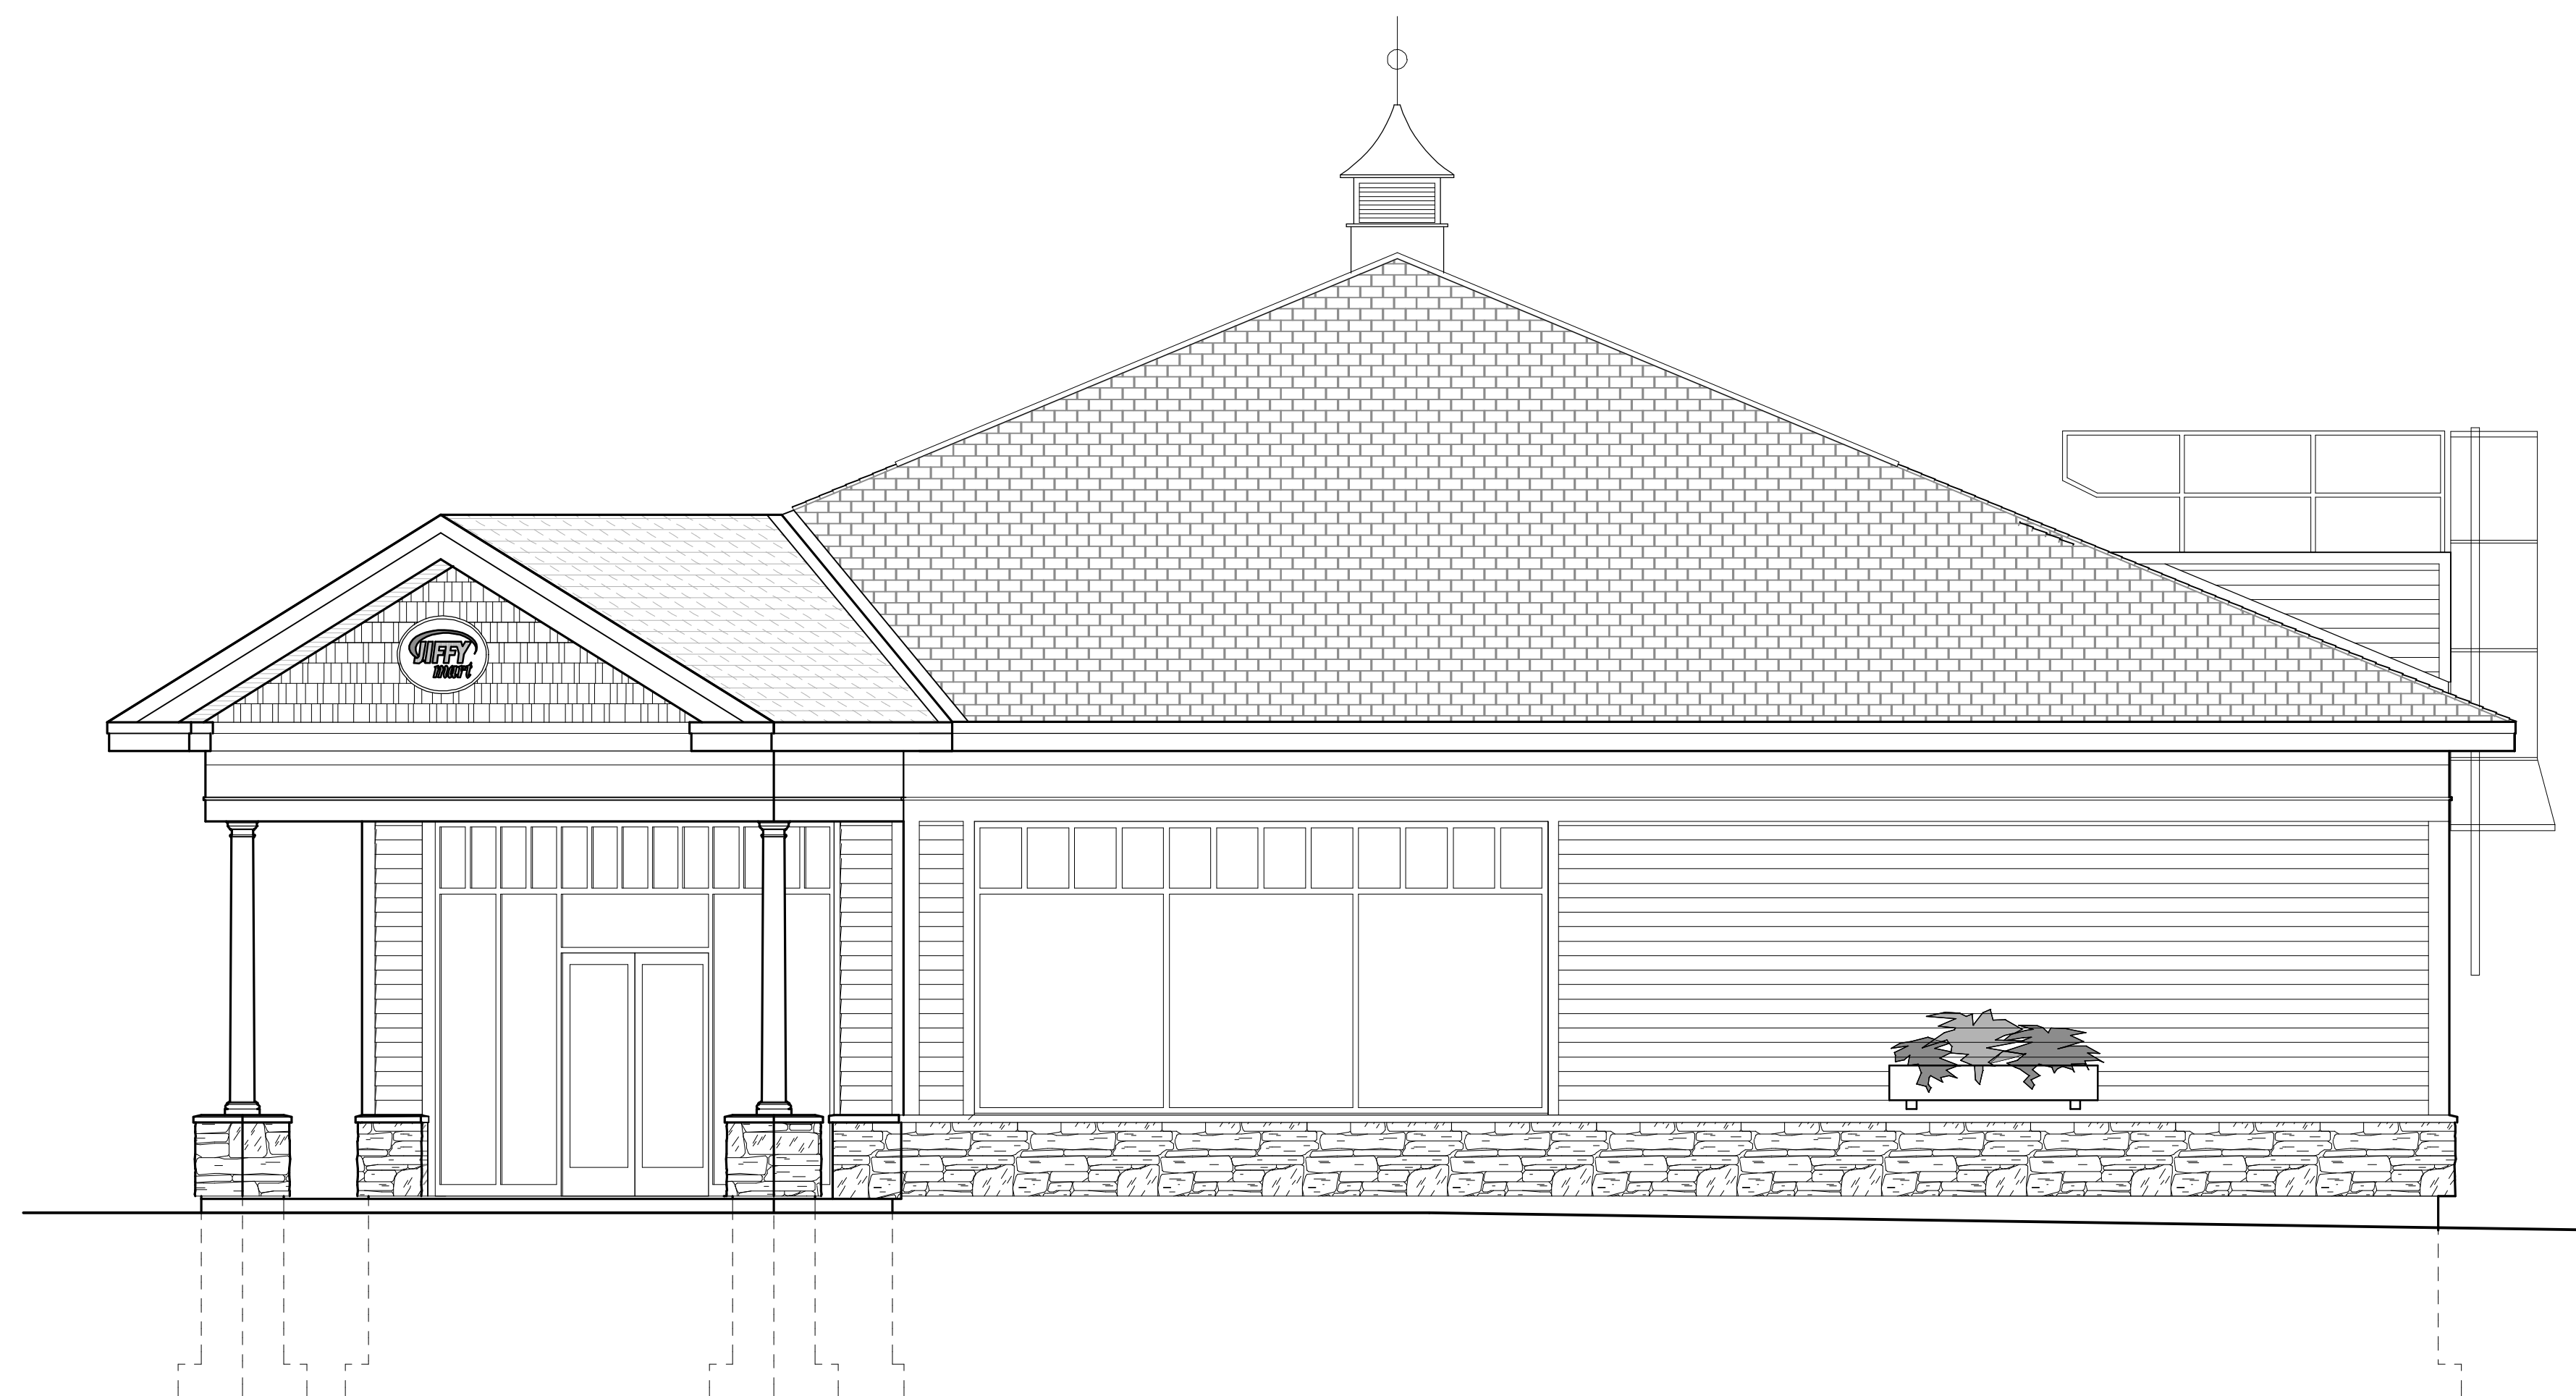

○ EAST ELEVATION
SCALE: 1/4" = 1'-0"

CHAMPLAIN OIL COMPANY

P.O. BOX 2126
SOUTH BURLINGTON, VERMONT 05407
Tel: 802-864-5380
Fax: 802-864-0535

Pencil2Plan
drafting and design service

P.O. Box 646
1937 U.S. Route 4
Killington, Vermont 05751
tel: 802-786-5200
www.pencil2plan.com



NAYLOR & BREEN
BUILDERS INC.
2335 Franklin Street
Brandon, Vermont 05733
tel: 802-247-6527
fax: 802-247-0048

WARNING - THIS DRAWING IS THE PROPERTY OF CHAMPLAIN OIL Co. Inc. AND SHALL NOT BE REPRODUCED WITHOUT WRITTEN AUTHORIZATION

TELEPHONE: 802-864-5380

No.	Revision	Date
02	SIGNAGE, PLANTING BOXES	07/29/2015

plot date: 7/31/2015



JIFFY MART
CHAMPLAIN OIL COMPANY
-
CHESTER, VERMONT

JOB No.
DRAWN BY: B. PARKER
C.M.: M. WAMSGANZ
DATE: JULY 10, 2015

ELEVATIONS

TITLE

A 301

SHEET NO.